


**A** MINOR ARTERIAL (80-FT ROW) STREET SECTION

Relative Scale 1"=15'  
 Absolute Scale 1:180

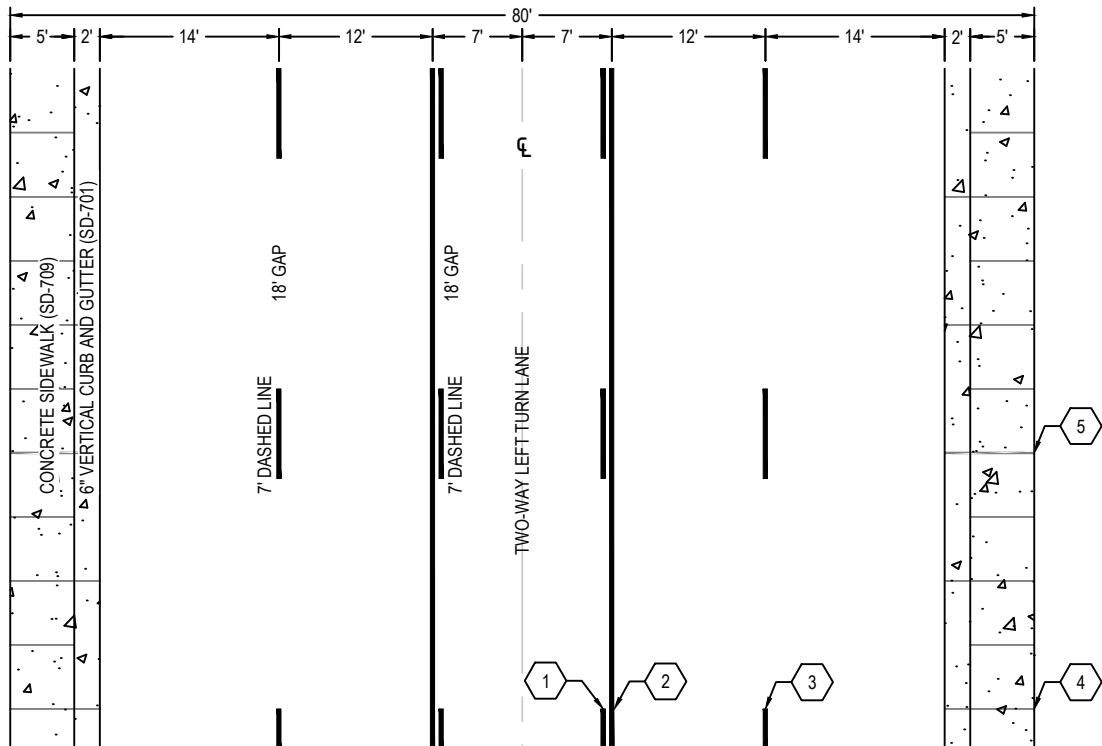

**B** TYPICAL LANE DELINEATION FOR MINOR ARTERIAL (80-FT ROW)

Relative Scale 1"=15'  
 Absolute Scale 1:180

| ISPC SPECIFICATION REFERENCE |   |
|------------------------------|---|
| SD-701                       | 6-INCH VERTICAL CURB AND GUTTER               |
| SD-709                       | CONCRETE SIDEWALK                             |
| ISPC                         | IDAHO STANDARDS FOR PUBLIC WORKS CONSTRUCTION |

| GENERAL NOTES |   |
|---------------|---|
| A             | SECTION 1104 PERMANENT PAVEMENT MARKINGS                          |
| B             | ALL POLES PLACED AT INNER EDGE OF CURB LINE (CITY CODE 12.20.070) |

| SHEET KEYNOTES |                                     |
|----------------|-------------------------------------|
| 1              | 4-IN WIDE DASHED YELLOW LINE        |
| 2              | 4-IN WIDE SOLID YELLOW LINE         |
| 3              | 4-IN WIDE DASHED WHITE LINE         |
| 4              | SCORE INTERVALS PER SD-701 & SD-709 |
| 5              | EXPANSION JOINT FILLER PER SD-709   |



CITY OF JEROME PUBLIC WORKS  
 Richard Wuori, PE, Director  
 152 East Avenue A  
 Jerome ID 83338  
<http://www.ci.jerome.id.us>

# MINOR ARTERIAL (80-FT ROW) STREET SECTION WITH SIDEWALK

STANDARD DRAWING NO.  
**SD-800**  
 DATE 25 SEPT 2017

\\jerome\01\Dept\Engineering\Shared\CAD-STANDARDS\ver2018\Section800-Aggregates\SD-800-Arterial-80ft.dwg