


A MINOR ARTERIAL (80-FT ROW) STREET SECTION

Relative Scale 1"=15'
 Absolute Scale 1:180

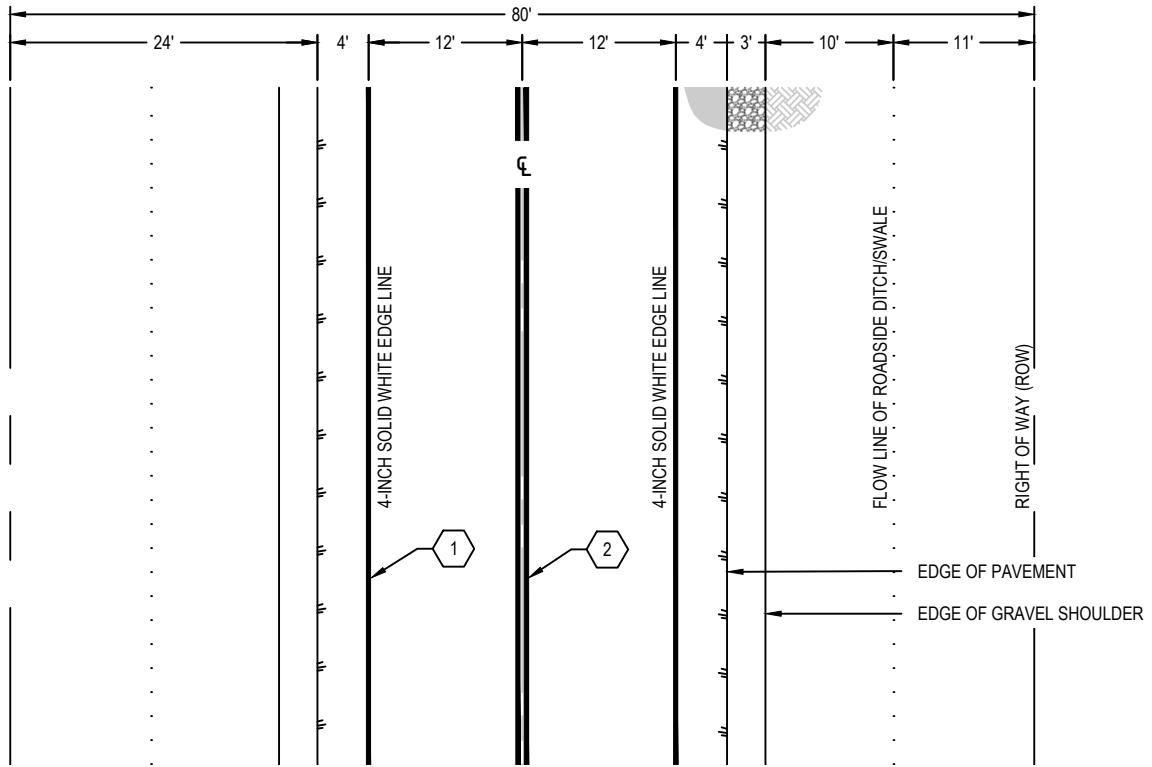

B TYPICAL LANE DELINEATION FOR MINOR ARTERIAL (80-FT ROW)

Relative Scale 1"=15'
 Absolute Scale 1:180

ISPCW SPECIFICATION REFERENCE
 SEC 1104 PERMANENT PAVEMENT MARKINGS

ISPCW IDAHO STANDARDS FOR PUBLIC WORKS CONSTRUCTION

GENERAL NOTES

A MUTCD 2009 CHAPTER 3B. PAVEMENT AND CURB MARKINGS (<https://mutcd.fhwa.dot.gov/html/2009/part3/part3b.htm#figure3B07>)

ITD TRAFFIC MANUAL (http://apps.itd.idaho.gov/apps/manuals/Traffic_Manual.pdf)

ISPCW SD-802 TYPICAL RURAL STREET SECTION

SHEET KEYNOTES

1 4-IN WIDE SOLID WHITE EDGE LINE

2 4-IN WIDE SOLID YELLOW DOUBLE CENTER LINE WITH 4-IN GAP



CITY OF JEROME PUBLIC WORKS
 Richard Wuori, PE, Director
 152 East Avenue A
 Jerome ID 83338
<http://www.ci.jerome.id.us>

**MINOR ARTERIAL (80-FT ROW)
 STREET SECTION - RURAL**

STANDARD DRAWING NO.
SD-800.2
 DATE 19 JAN 2018

\\jerome\01\Dept\Engineering\Shared\CAD-STANDARDS\ver2018\Section800-Aggregates\SD-800-Arterial-80ft-rural.dwg